



TOTAL PARKING DECK PARKING=148 SPACES

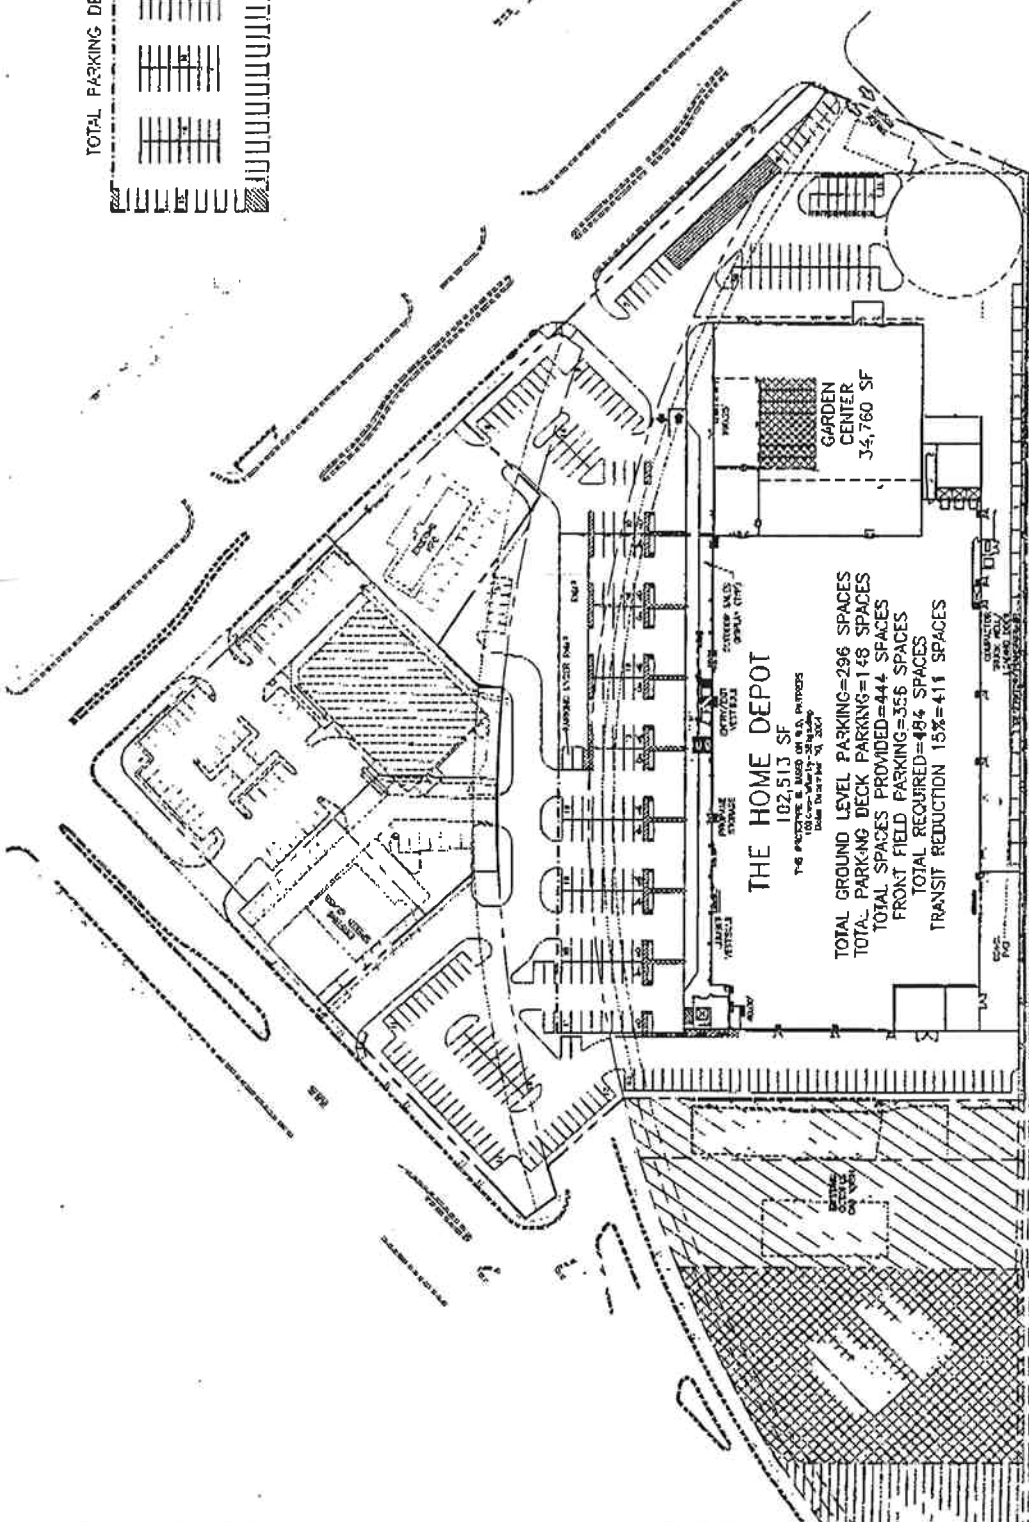

GRAPHIC SCALE

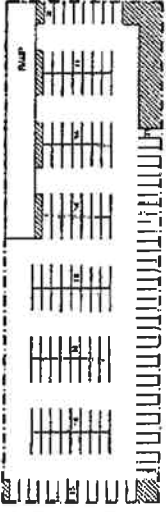

OWNER'S SHEET NO.	HOME DEPOT * METALL AND ELBANK CONCEPTUAL LAYOUT	DATE 10-10-06	NO. OF SHEETS 1	SHEET NO. 1
DESIGNER'S FIRM	PERKINS+WILL 100 N. LAUREL ST. CHICAGO, IL 60601-1000			

